

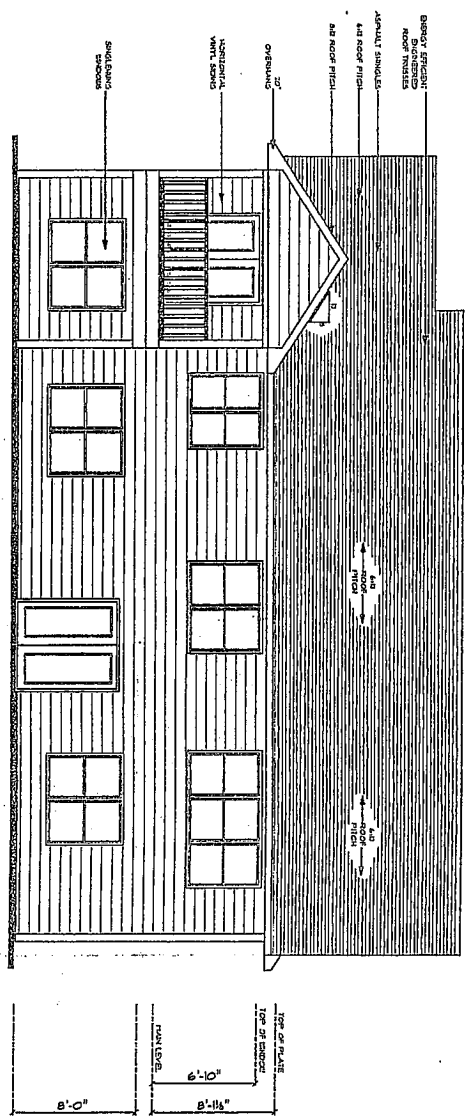


FRONT ELEVATION

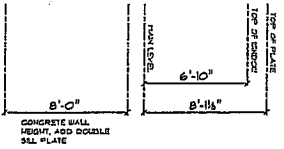

REAR ELEVATION

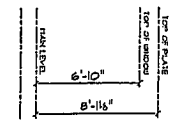

GARAGE LEFT

© COPYRIGHT 2001 DESIGN ELEMENTS, LLC
 1000 S. 10TH AVENUE, SUITE 100, DENVER, CO 80202


DESIGN ELEMENTS
 ARCHITECTURE
 1000 S. 10TH AVENUE, SUITE 100
 DENVER, CO 80202
 TEL: 303.733.1370
 FAX: 303.733.1371
 WWW.DESIGNELEMENTS.COM

SCALE: 1/8" = 1'-0"
 DATE: 08/21/2007
 DRAWN BY: JAC
 CHECKED BY: CDM
 PROJECT NUMBER: 07R860



THE "OAKCREST"
 BY
 SOUTHGATE DEVELOPMENT

DESIGN ELEMENTS
 RESIDENTIAL - LIGHT COMMERCIAL DRAFTING
 LOW PRICE - HIGH QUALITY
 303.733.1370
 CREATING THE IDEAL HOME

REVISIONS

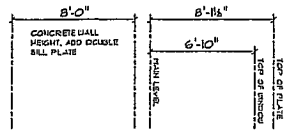

LEFT ELEVATION

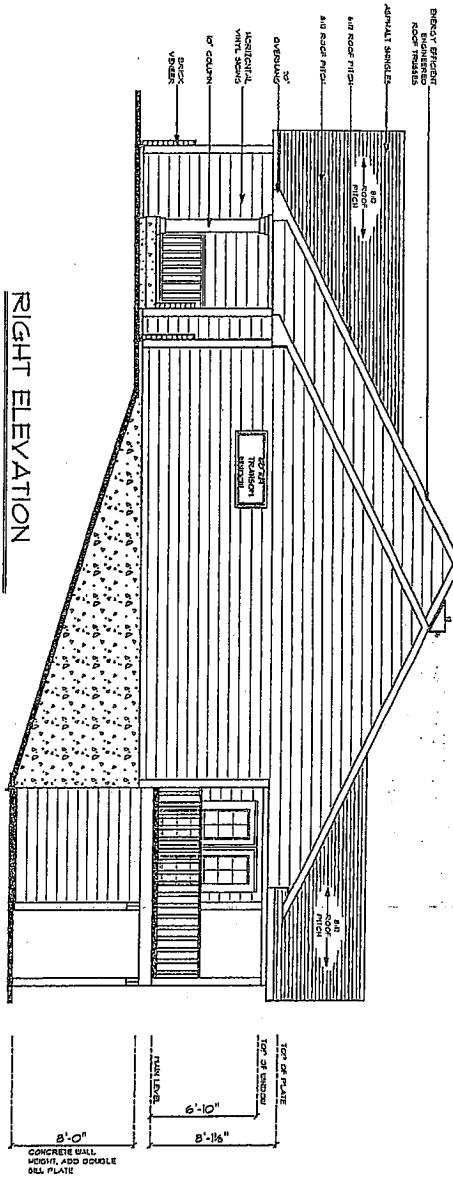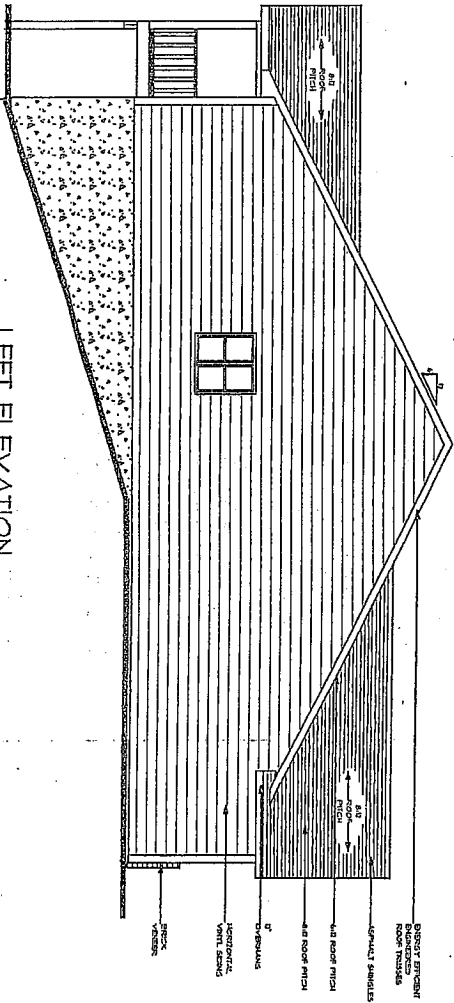

RIGHT ELEVATION

© COPYRIGHT 2001 DESIGN ELEMENTS, LLC
 ALL RIGHTS RESERVED. NO PART OF THIS DRAWING IS TO BE REPRODUCED OR TRANSMITTED IN ANY FORM OR BY ANY MEANS, ELECTRONIC OR MECHANICAL, WITHOUT PERMISSION IN WRITING FROM DESIGN ELEMENTS, LLC.

SCALE: 1/8" = 1'-0"
 DATE: 08/21/2007
 DRAWN BY: JAC
 CHECKED BY: COM
 PROJECT NUMBER: 07R860


THE "OAKCREST"
 BY
 SOUTHGATE DEVELOPMENT

DESIGN ELEMENTS
 RESIDENTIAL, LIGHT COMMERCIAL, RESTAURANT
 1000 W. 10TH AVE. SUITE 100
 DENVER, CO 80202
 303.733.4570
 WWW.DESIGNELEMENTS.COM


REVISED

A2

1-1 GROSS SECTION THRU MASTER BEDROOM


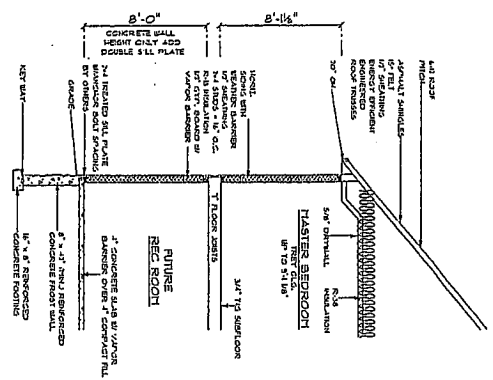


1-2 GROSS SECTION THRU LIVING ROOM

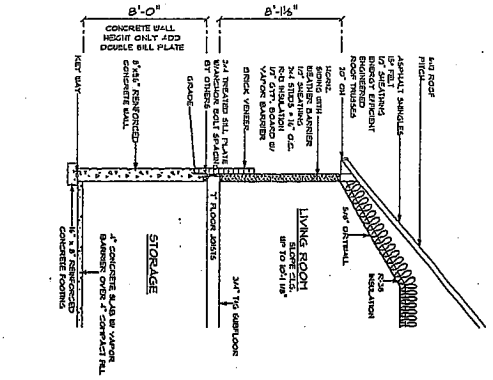

STAIR NOTES:
 RISE 7 1/2"
 RUN 11 3/4"
 MIN. HEADROOM 6'-8"
 HANDRAIL HEIGHTS 34"-38"
 HANDRAILS MAY ENCROACH WIDTH OF STAIRS BY 4-1/2"
 HANDRAILS MAX. CROSS SECTION = 2 3/8"
 HANDRAILS READ ALONG STAIRS W/ 1 OR MORE TREADS

TYPICAL STAIR SECTION
 DETAIL ONLY REFLECTS STAIR REQUIREMENTS NOT STAIRS PER DRAWING

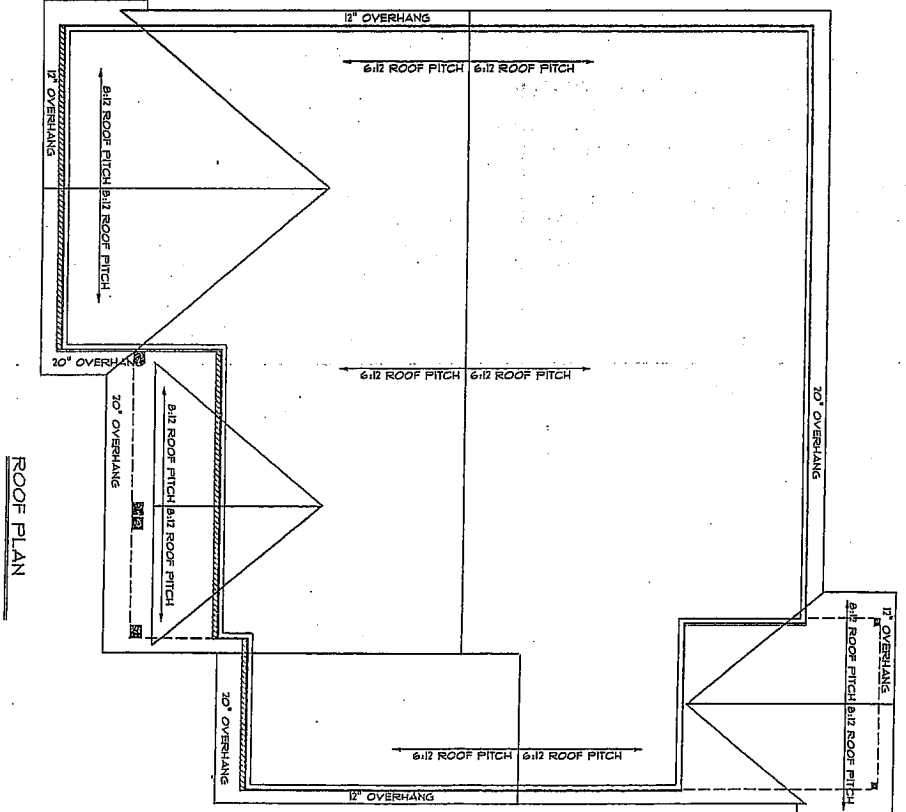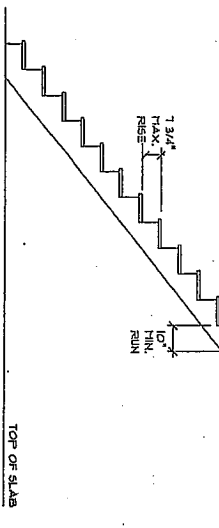

ROOF PLAN

© COPYRIGHT 2007 DESIGN ELEMENTS, LLC
 ALL RIGHTS RESERVED. NO PART OF THIS DOCUMENT IS TO BE REPRODUCED OR TRANSMITTED IN ANY FORM OR BY ANY MEANS, ELECTRONIC OR MECHANICAL, INCLUDING PHOTOCOPYING, RECORDING, OR BY ANY INFORMATION STORAGE AND RETRIEVAL SYSTEM.

SCALE: 1/8" = 1'-0"
 DATE: 08/21/2007
 DRAWN BY: JAC
 CHECKED BY: CDM
 PROJECT NUMBER: 072860

THE "OAKCREST"
 BY
 SOUTHGATE DEVELOPMENT

DESIGN ELEMENTS
 RESIDENTIAL - LIGHT COMMERCIAL PLANNING
 2915 W. 104th Ave. • Suite 200
 Overland Park, KS 66213
 913-661-4070
 WWW.DESIGNELEMENTS.COM

ELV:VNS